


one day

at Devínska
Kobyla
Missile
Base

expansive world approach


The cold war on the "east side" remains full of mystery to the people "on the other side" of the Iron Curtain.

The project aims to provide a new attractive historical perspective for visitors from the rest of the world.

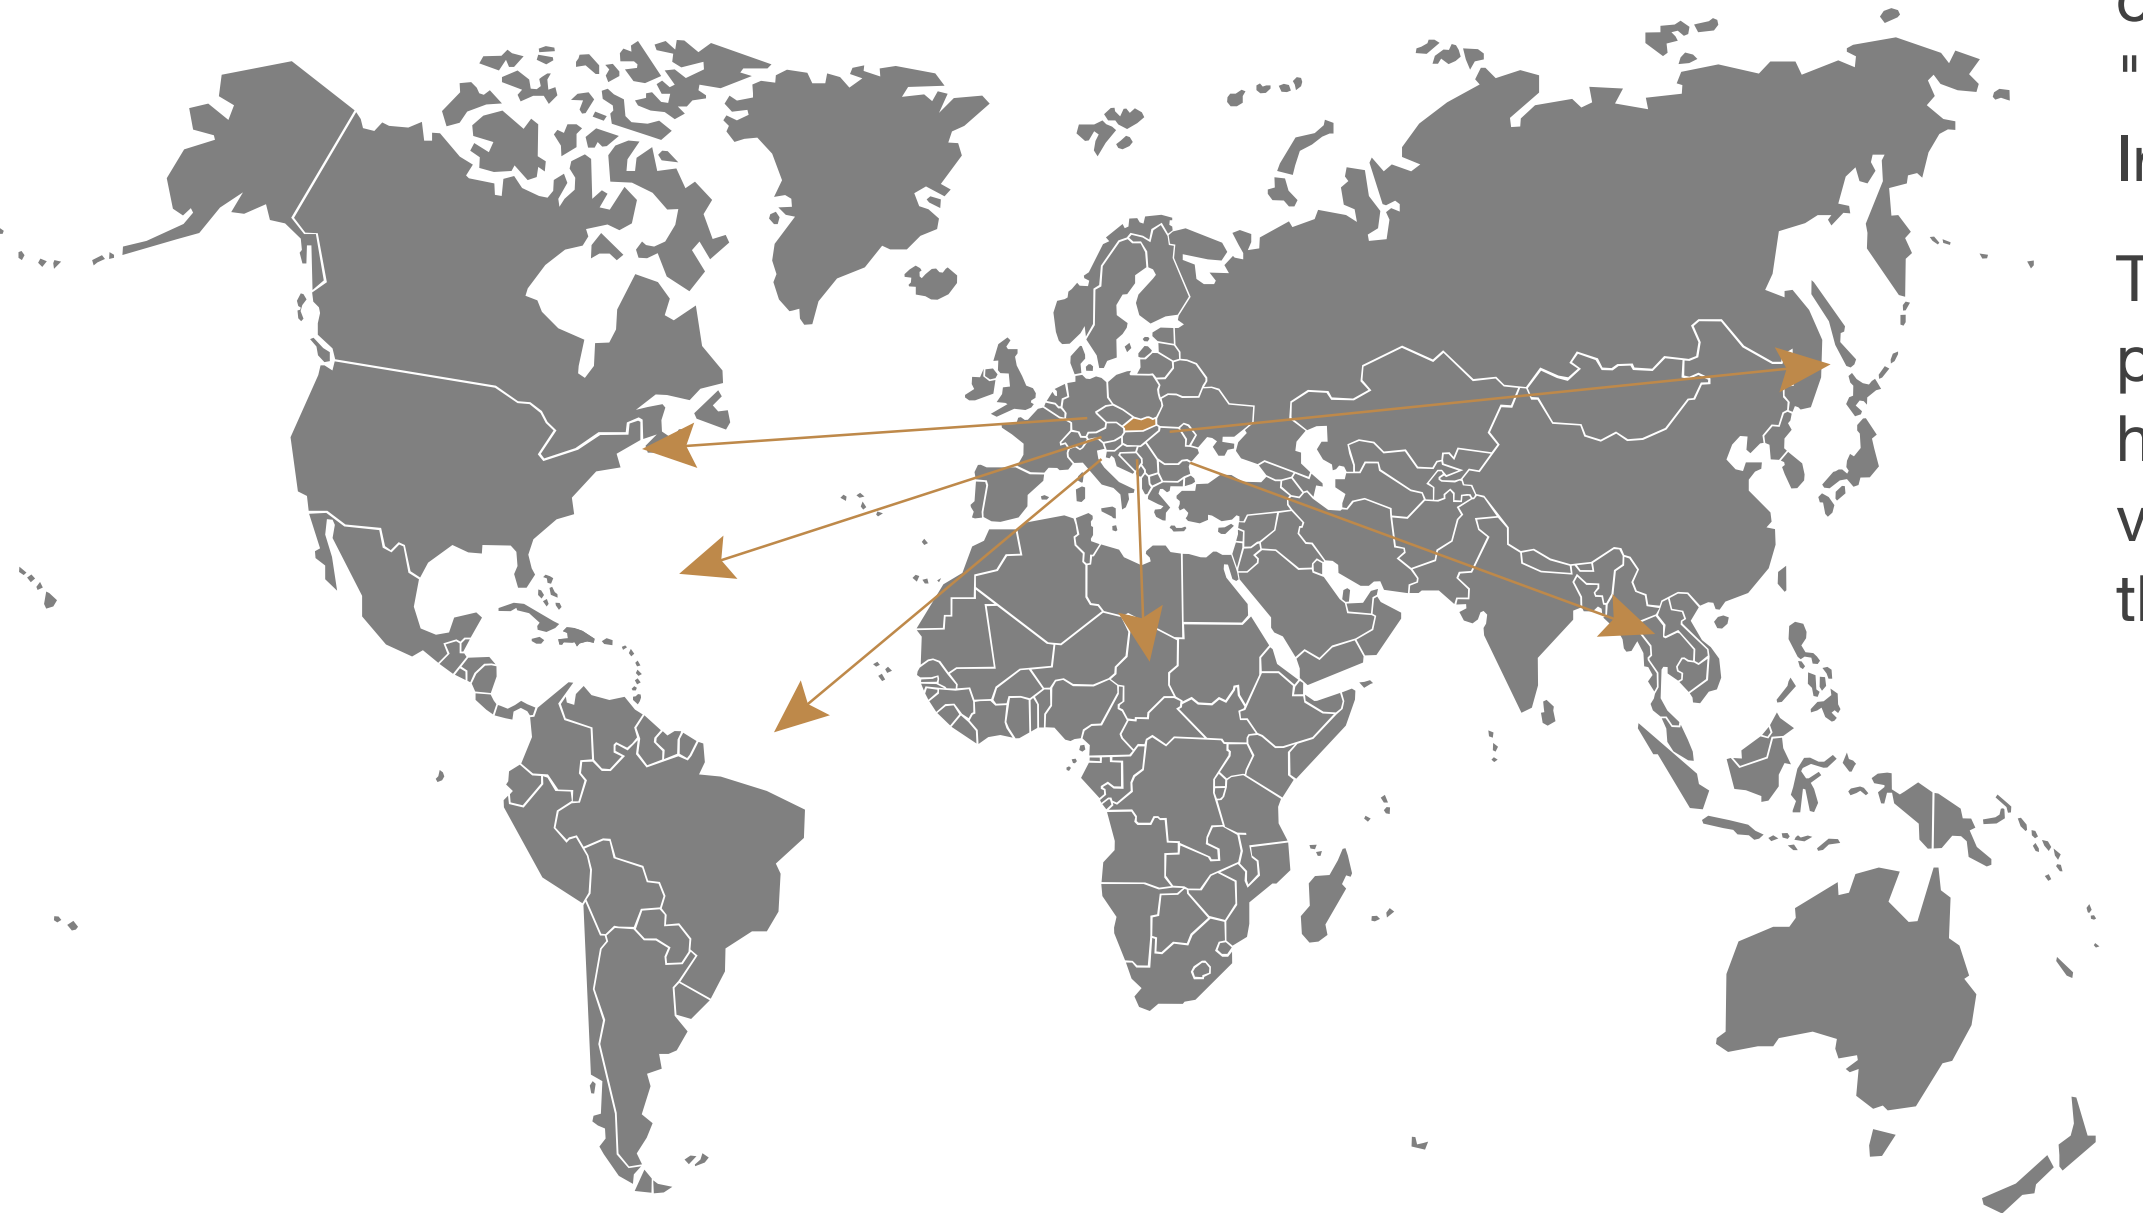

urban effect

more visitors
longer stays
extended interactions

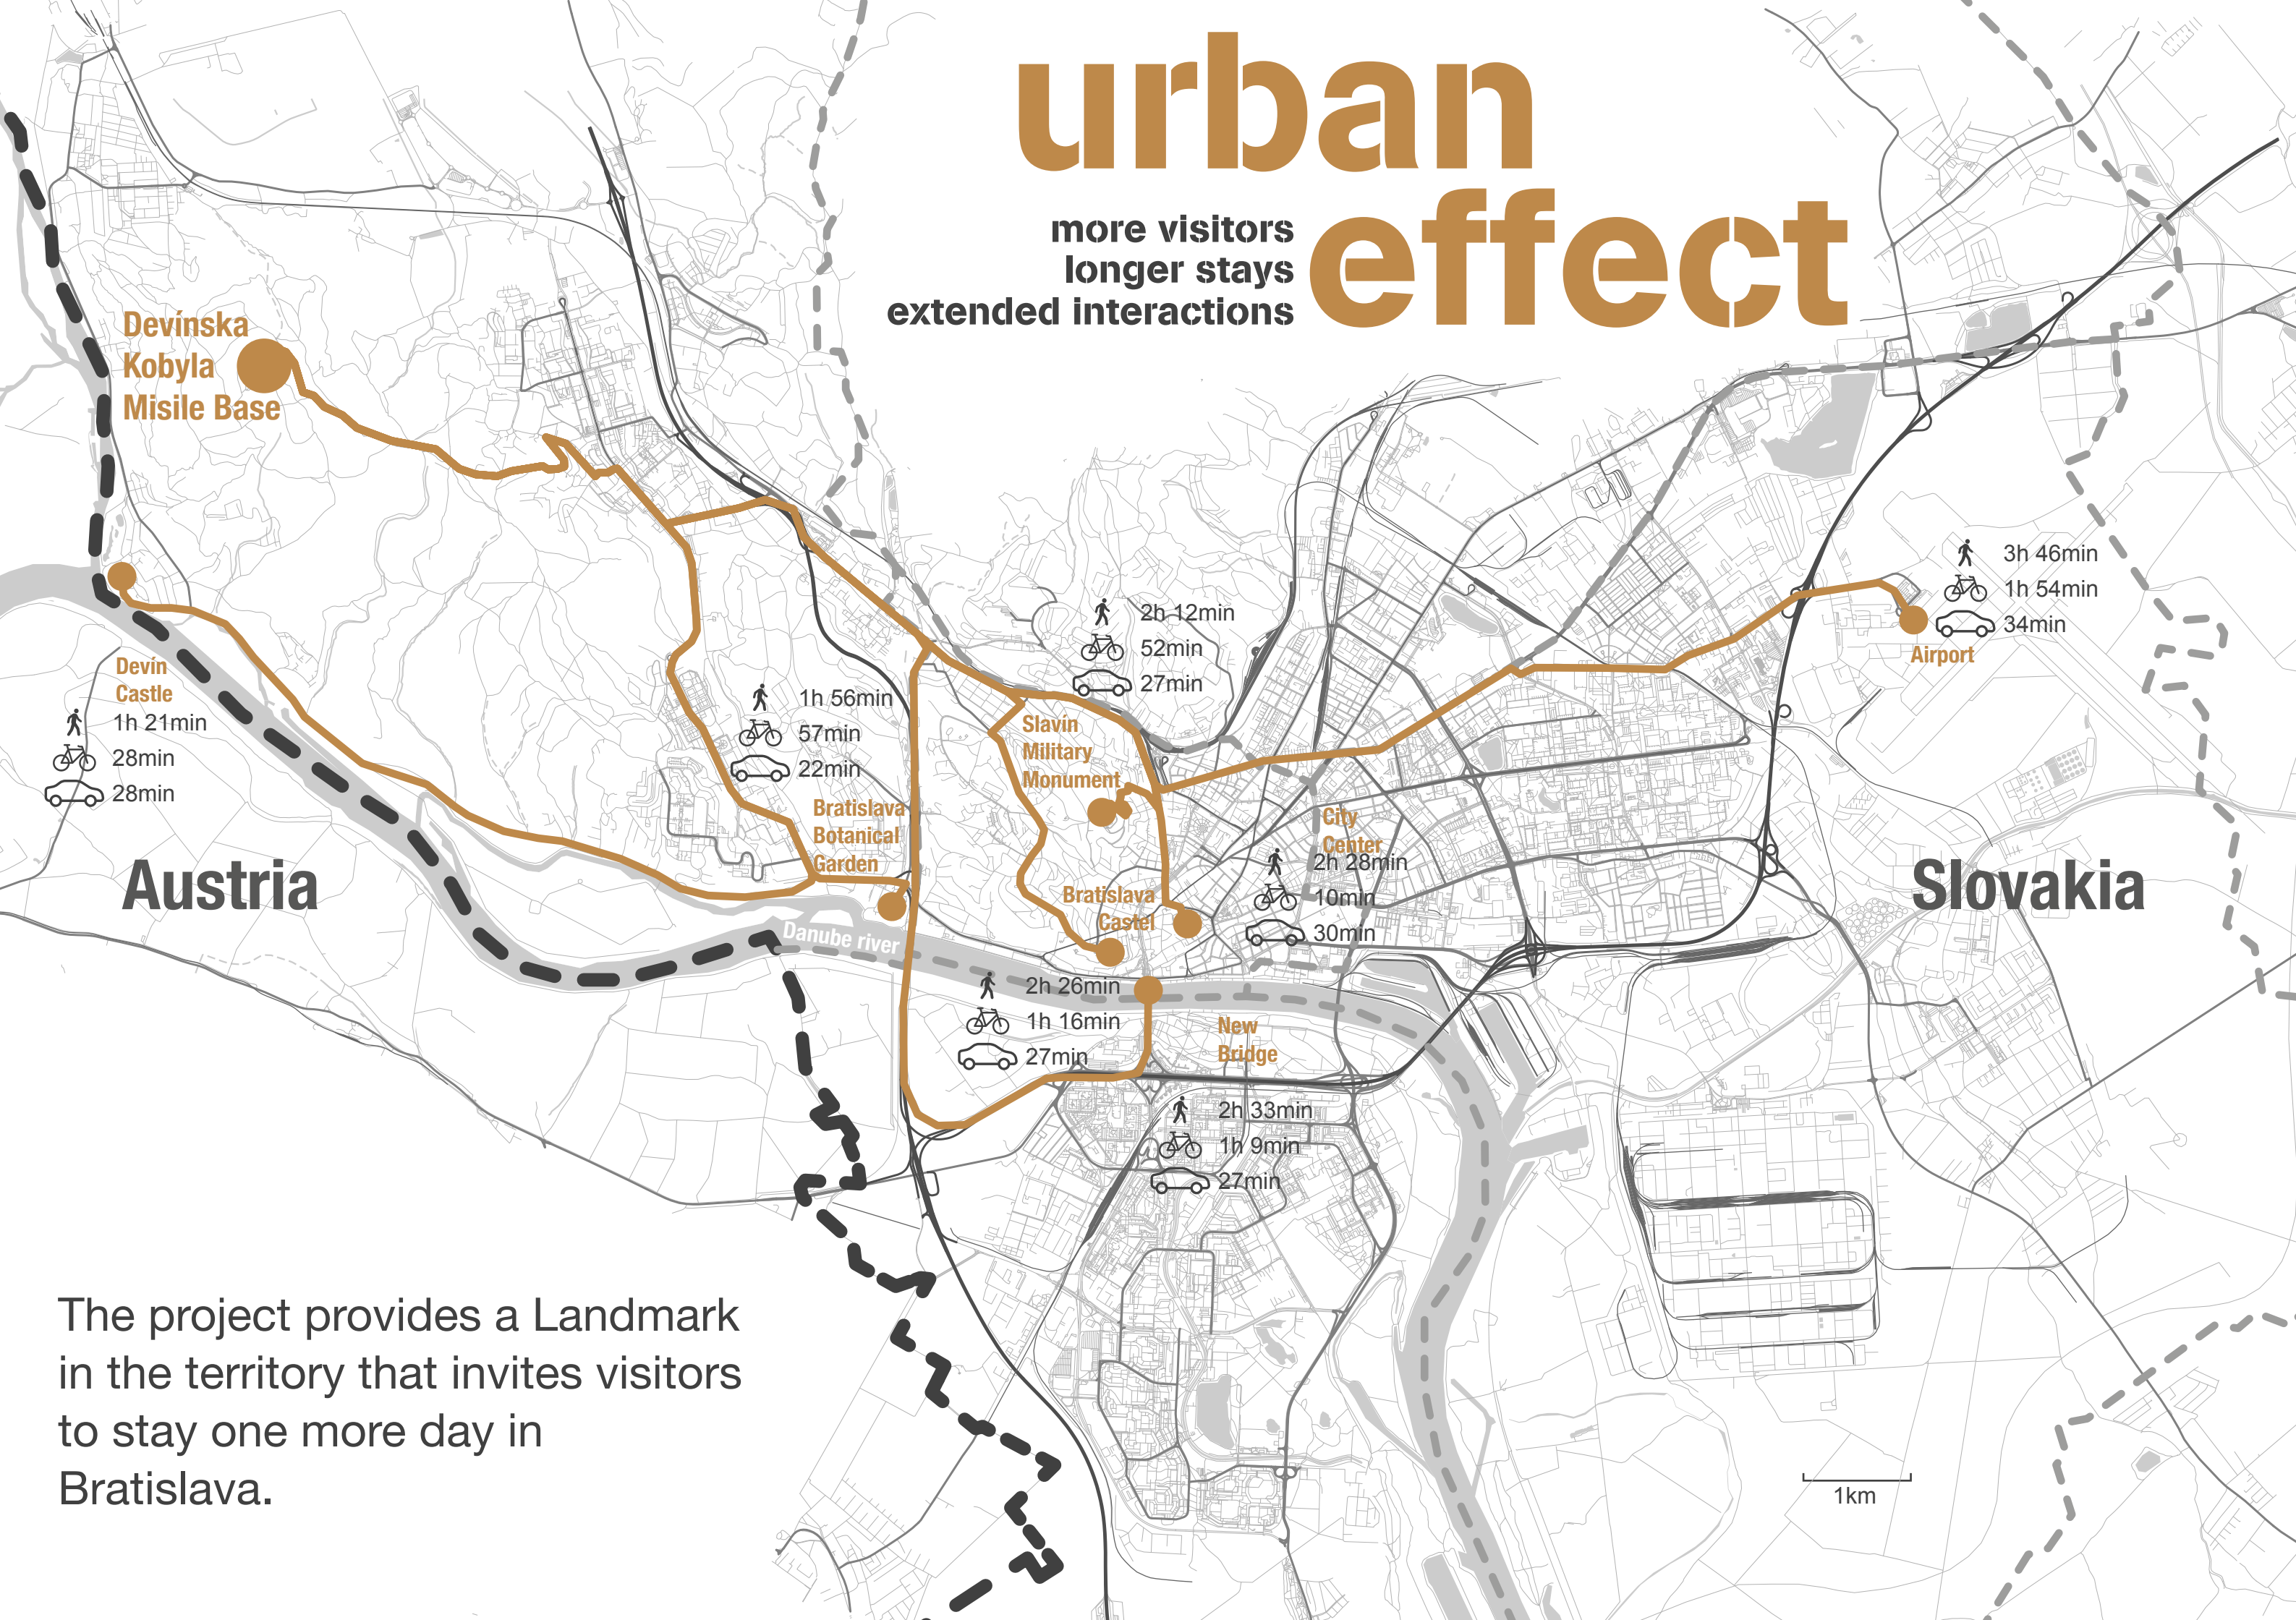

The project provides a Landmark in the territory that invites visitors to stay one more day in Bratislava.

minimum gentile and economical intervention

Heritage preservation,
historical memory,
economic, cultural, and
social interests are
integrated into four
systems.

Cultural

- IX** Pavilion A
- X** Pavilion B
- XI** Pavilion C
- XII** Pavilion D
- XIII** Pavilion E
- XV-4** Amphitheater
- XVI** Cold War Museum
- XIX** Pavilion F
- XXI** Pavilion G
- XXII** Pavilion H

Profitable


- II** Hotel
- XIV** Restaurant

Services

- I** Main entrance
- III** Visitor center
- XV-1** Picnic area
- XV-2** Picnic area
- XV-3** Picnic area
- XVII** Observation tower
- XVIII** Creative labs
- XX** Workout station

Institucional


- IV** Electrical sub
- V** Office
- VI** Archive
- VII** Workshop
- VIII** Storage

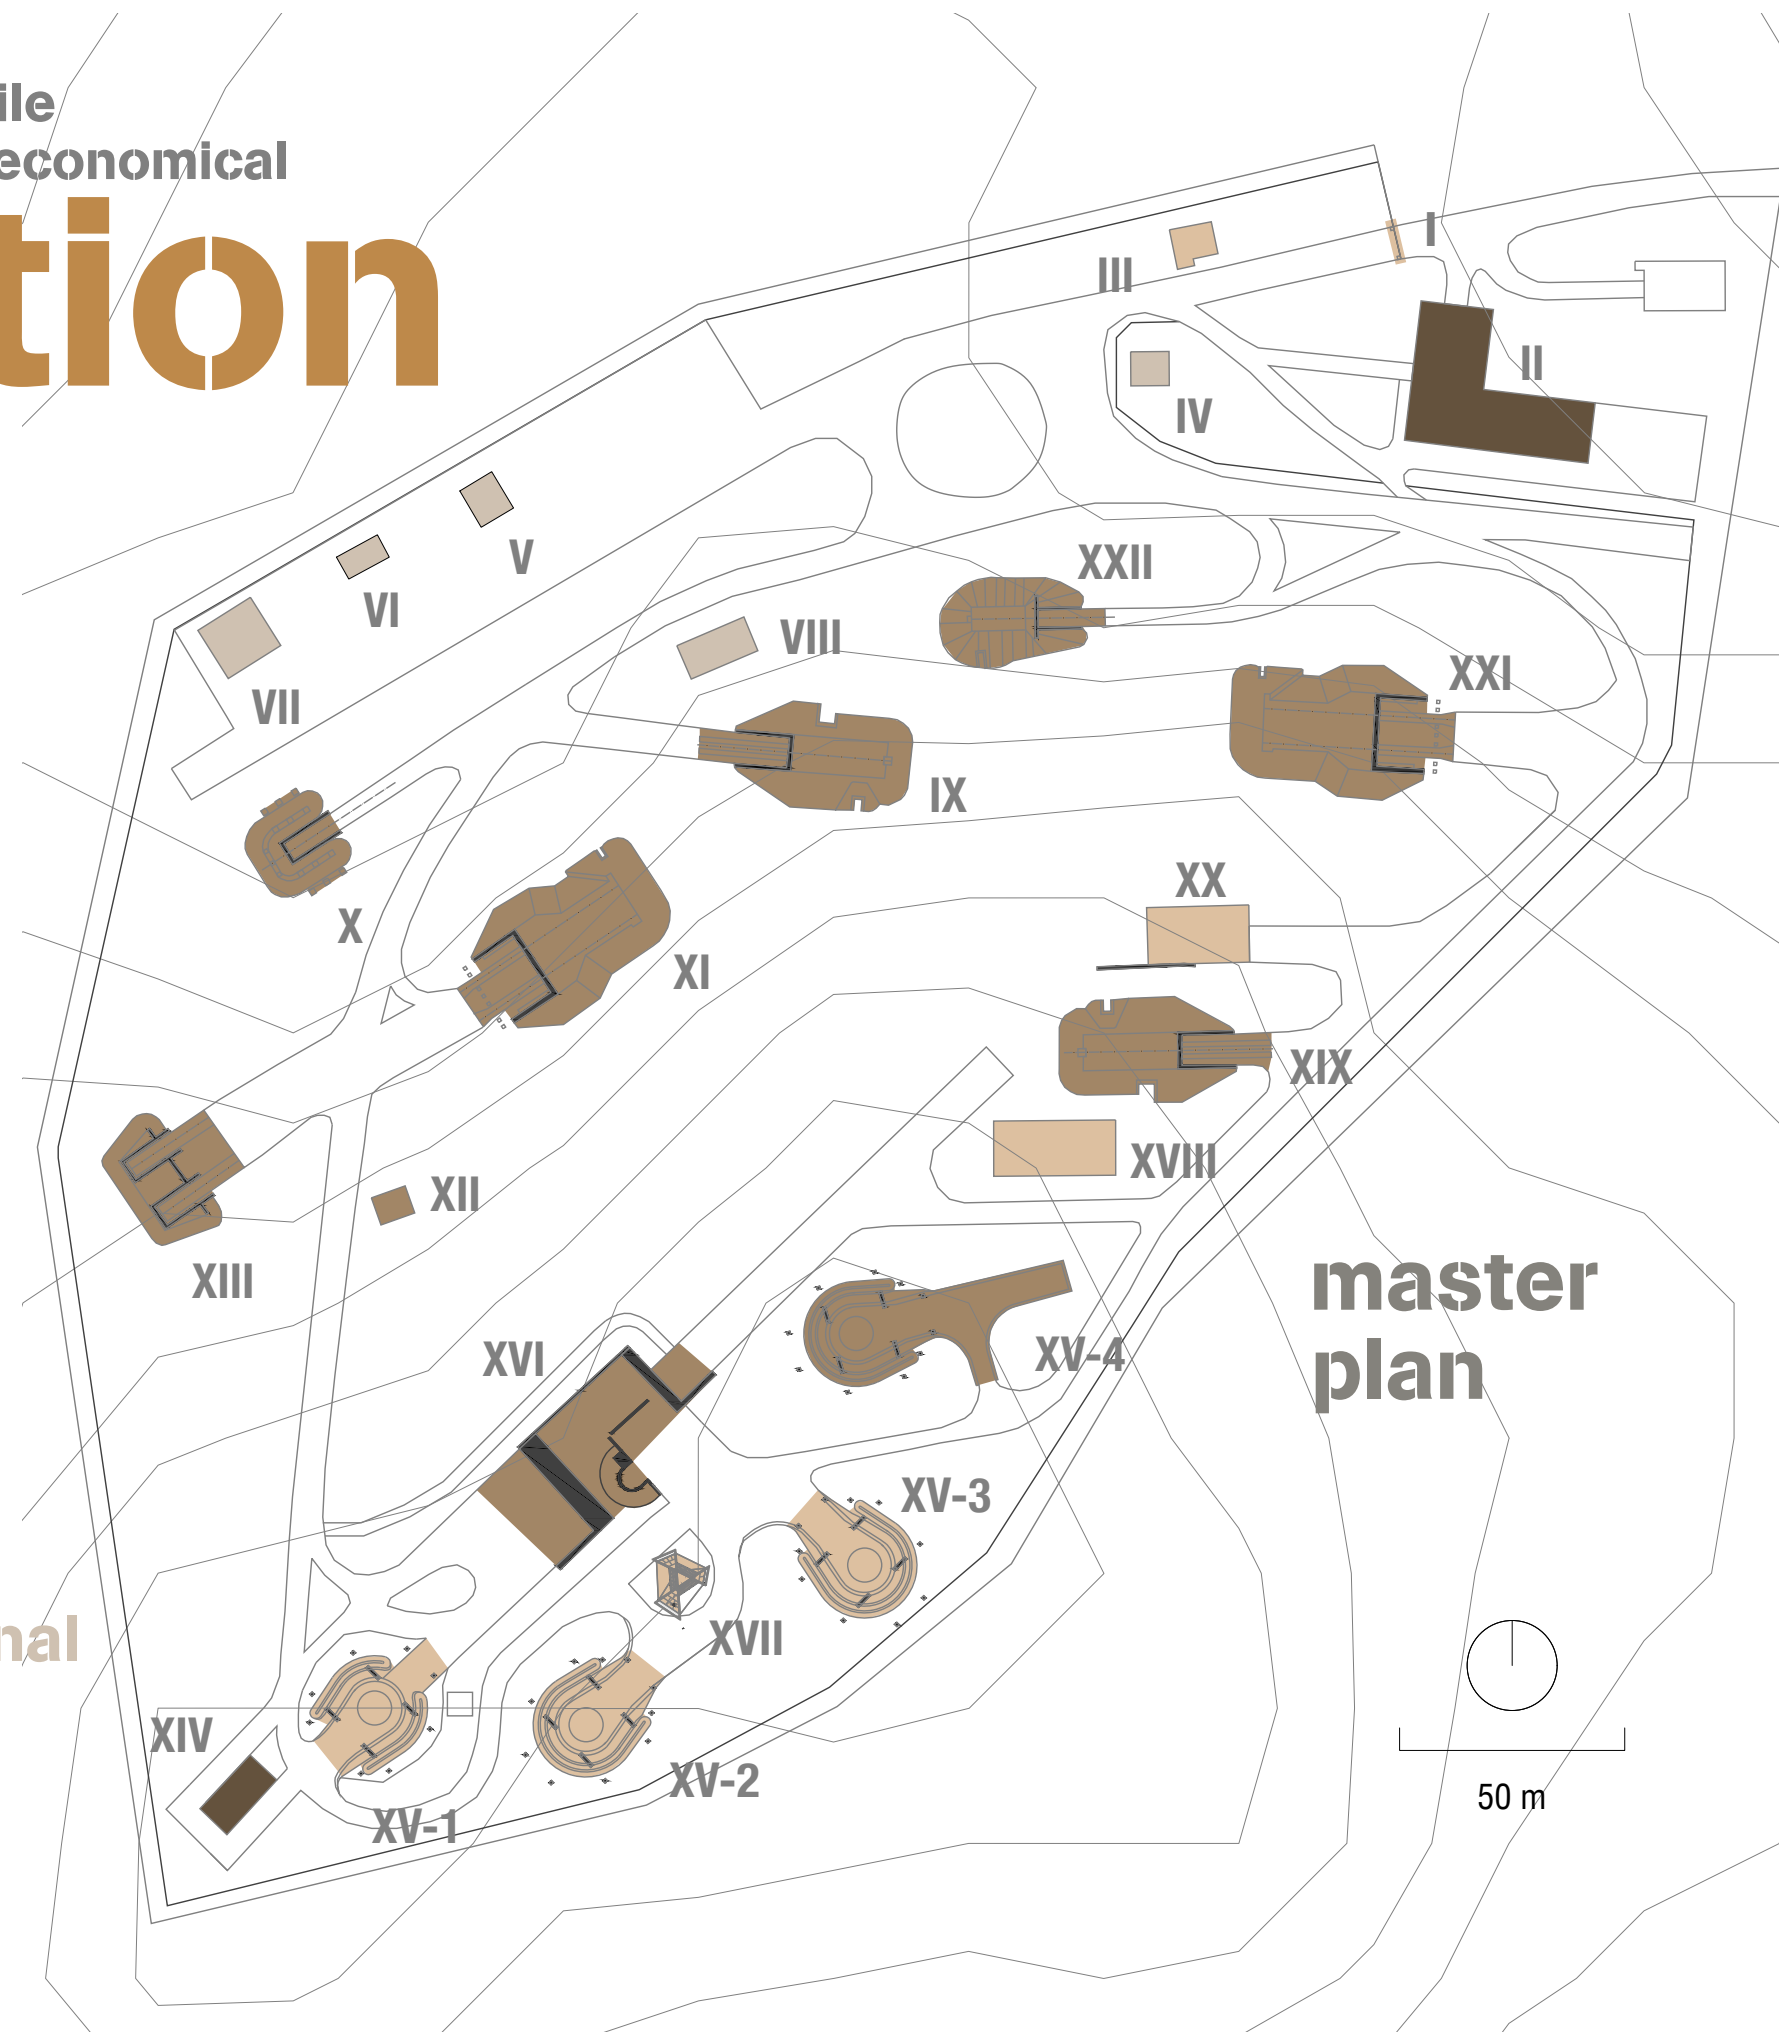

master
plan


The historical and landscape context are combined into a sensorial and immersive tour.

transient
exhibitions

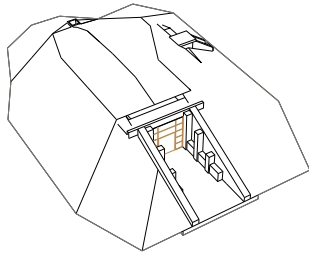


IX Pavilion A

- Structural preservation
- General maintenance
- Glass wall closure
- New installations

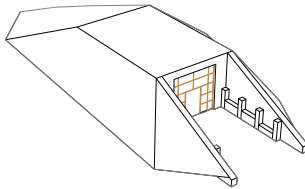


X Pavilion B

- Structural preservation
- General maintenance
- Glass wall closure
- New installations

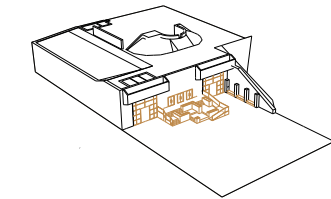


XVI Cold War Museum

- permanent
exhibition
- Structural preservation
 - General maintenance
 - New floors, walls and ceilings
 - Doors replacement
 - Glass wall closure
 - Accessibility adaptations
 - New facilities

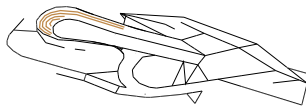


XV-4 Amphitheatre

- Structure preservation
- General maintenance
- New installations
- New furniture

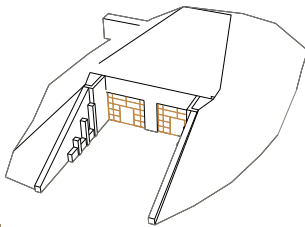


XI Pavilion C

- Structural preservation
- General maintenance
- Glass wall closure
- New installations

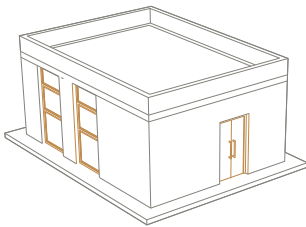


XII Pavilion D

- Structural preservation
- General maintenance
- New floors, walls and ceilings
- Doors replacement
- Windows replacement
- New glass floor
- New installations

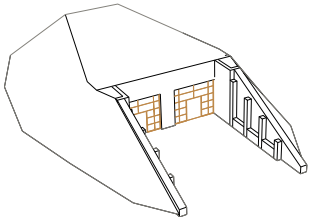


XIII Pavilion E

- Structural preservation
- General maintenance
- Glass wall closure
- New installations

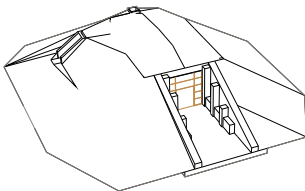


XIX Pavilion F

- Structural preservation
- General maintenance
- Glass wall closure
- New installations

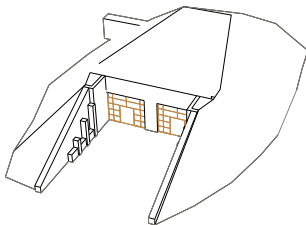

XXI Pavilion G

- Structural preservation
- General maintenance
- Glass wall closure
- New installations

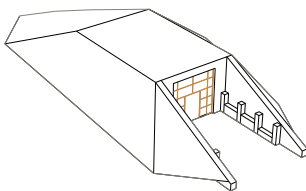

XXII Pavilion H

- Structural preservation
- General maintenance
- Glass wall closure
- New installations

XVI

memory shield


Cold War Museum

Cold War Museum


A minimal intervention creates a space for meditation and leisure.

cold
war
museum

cultural system

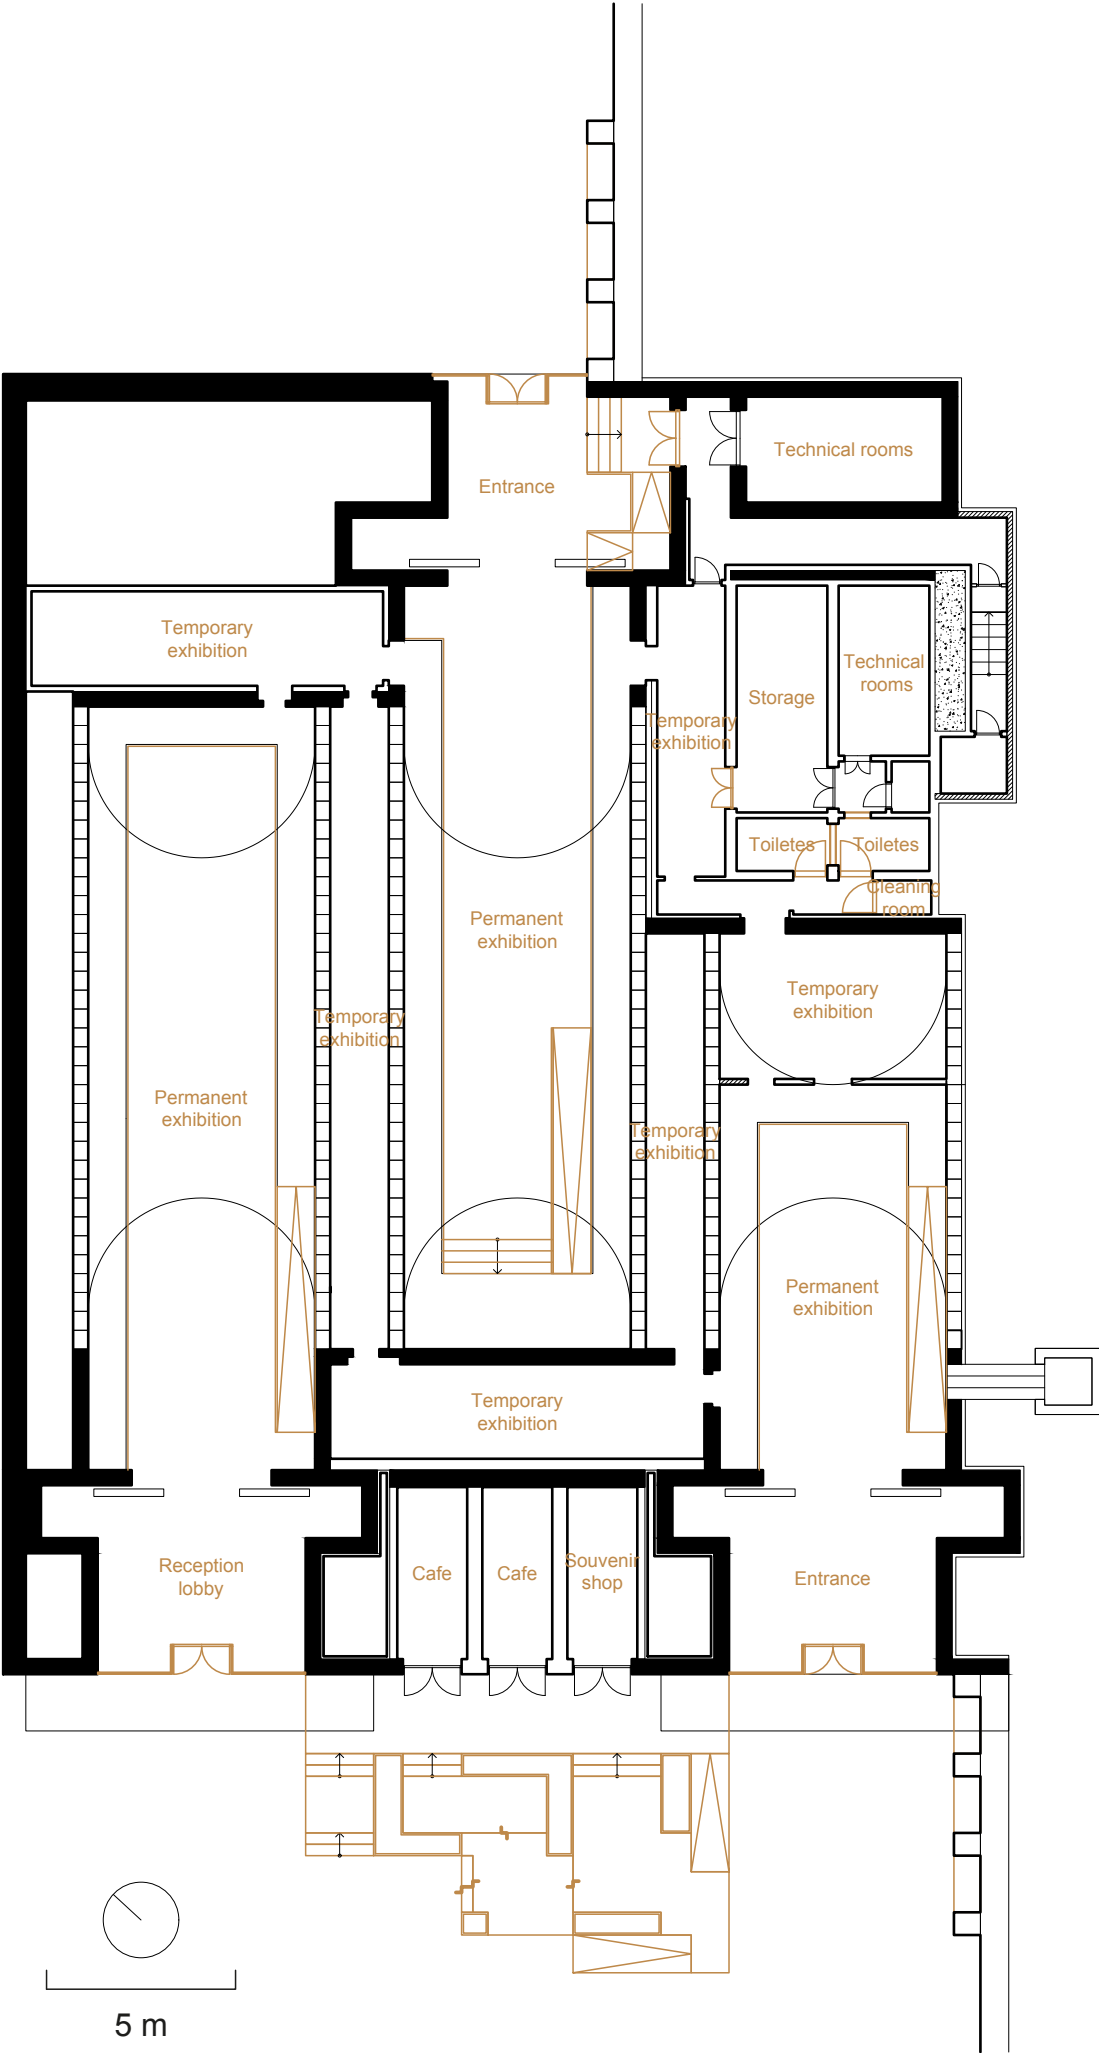

Private participation
generates income for the
maintenance of the
complex and extends
the time of permanence
in the place.

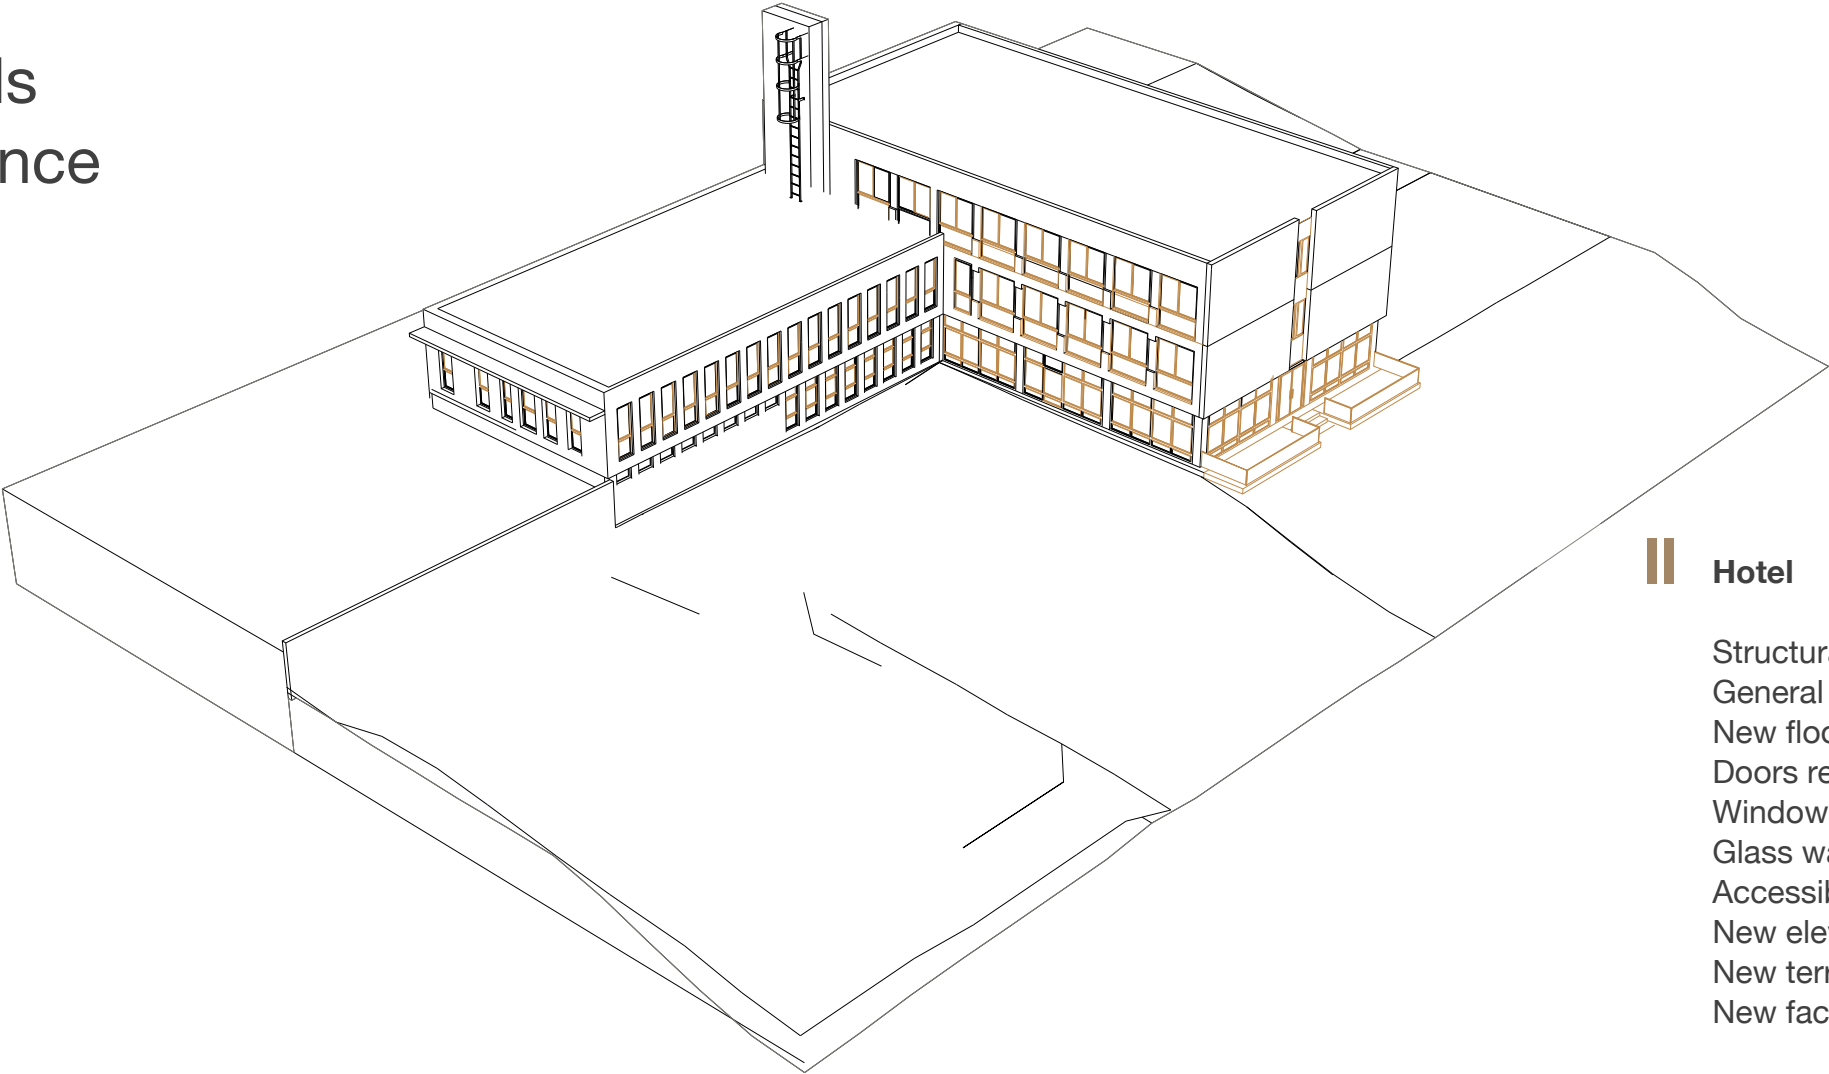

II Hotel

- Structural preservation
- General maintenance
- New floors, walls and ceilings
- Doors replacement
- Windows replacement
- Glass wall closure
- Accessibility adaptations
- New elevation system
- New terrace
- New facilities


XIV Restaurant

- Building replacement

Contemplate the sunset from the
terrace and imagine the feelings
of the cold war in the night sky.

night at the museum

Devínska
Kobyla
Hotel

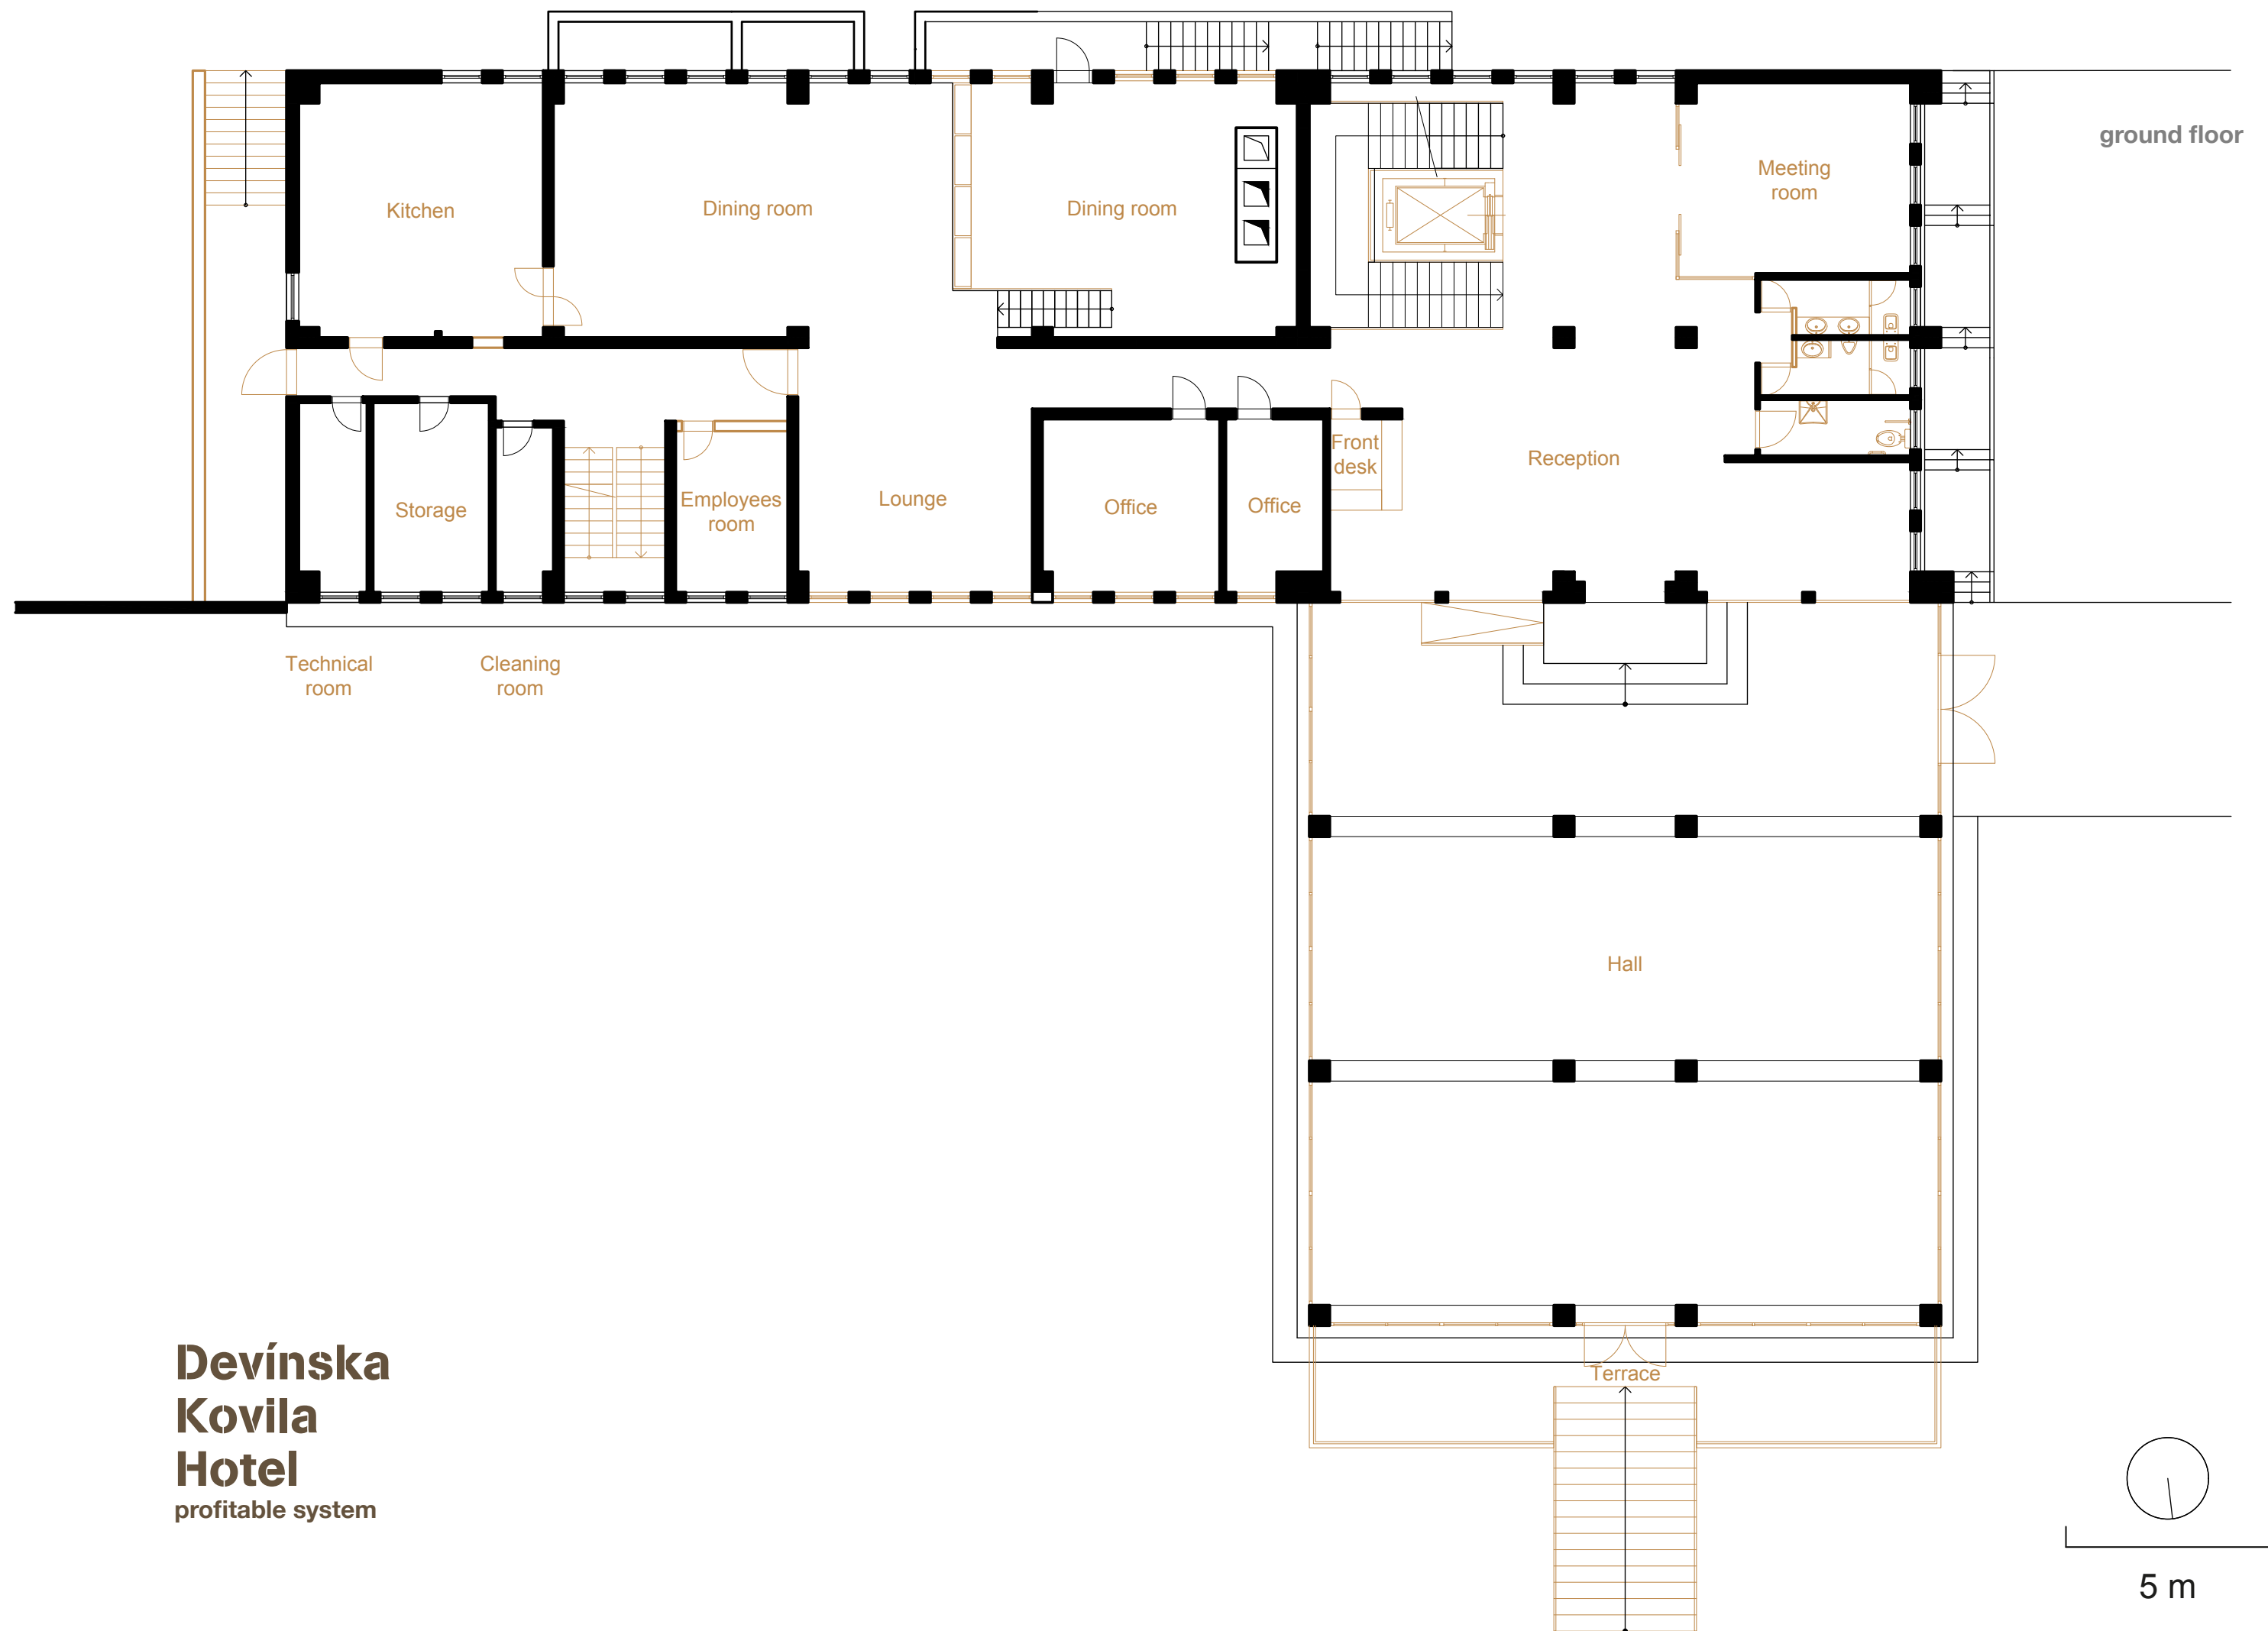


**Devínska
Kovila
Hotel**
profitable system


first floor




**Devínska
Kovila
Hotel**
profitable system

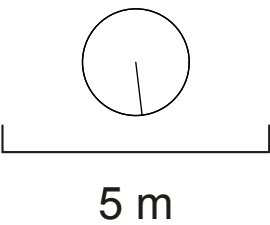


second floor

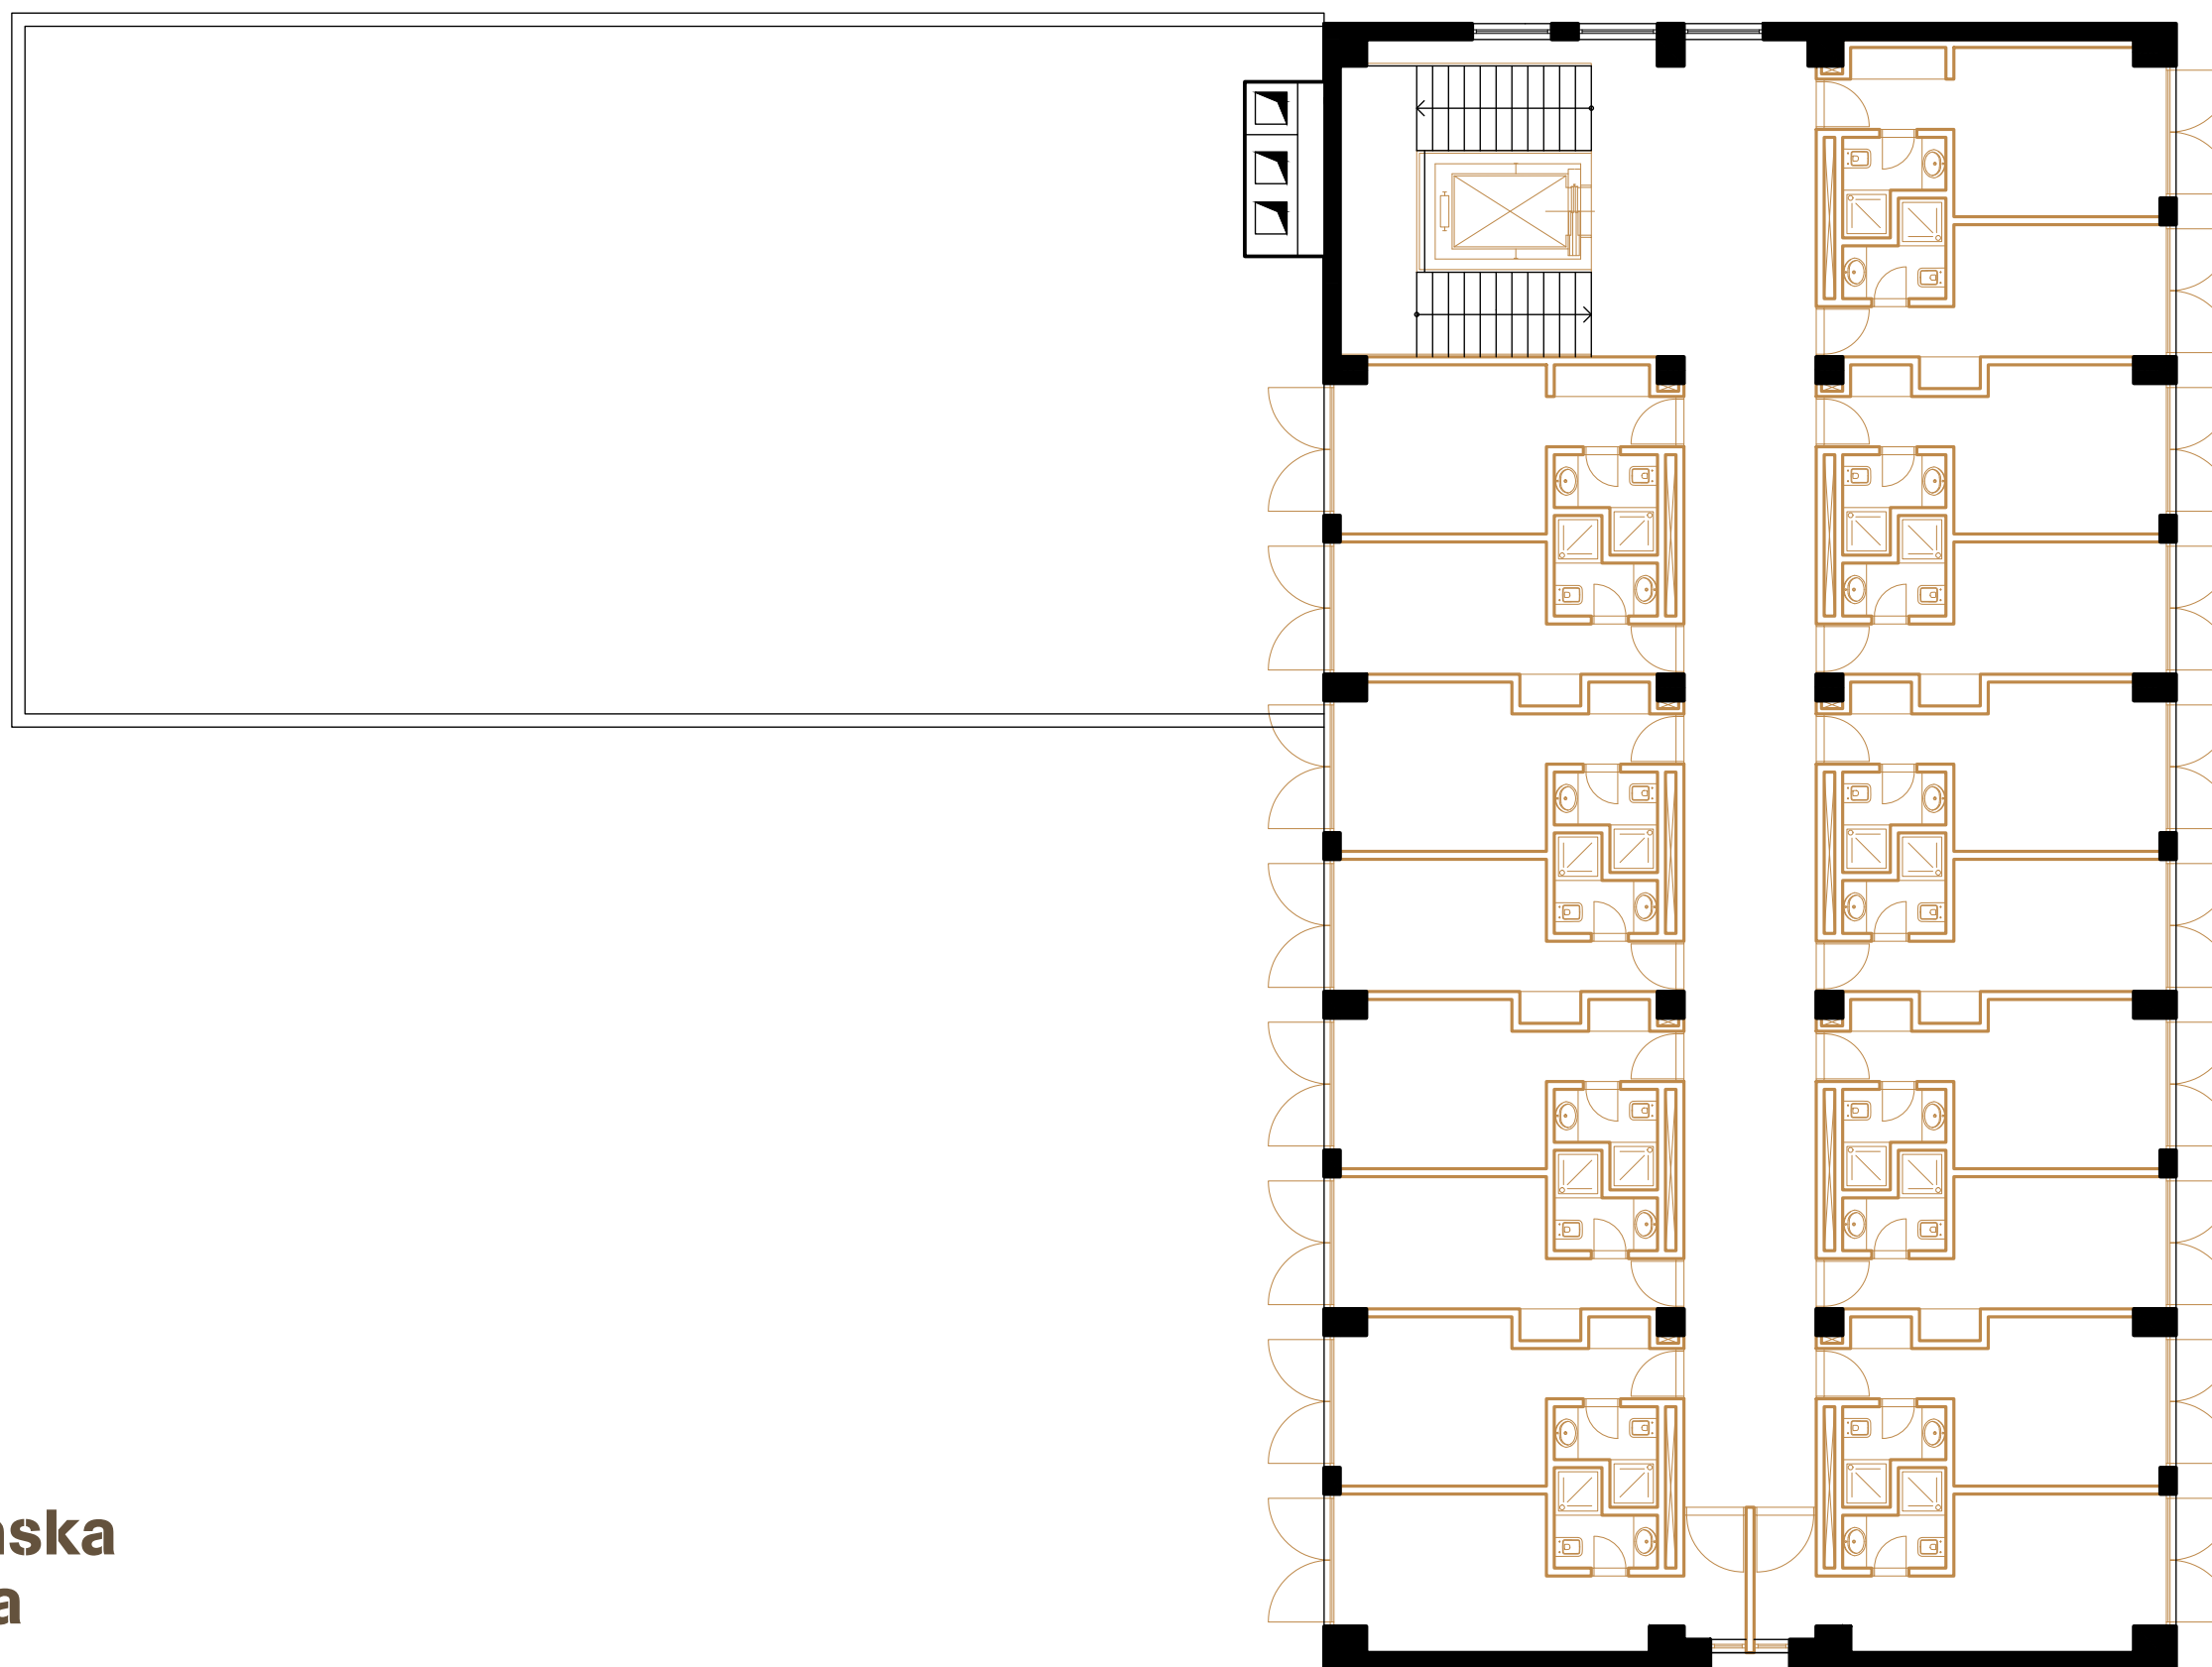


**Devínska
Kovila
Hotel**
profitable system

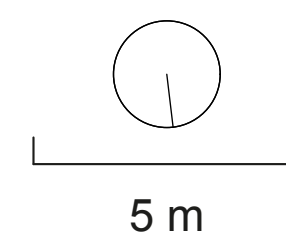

south elevation

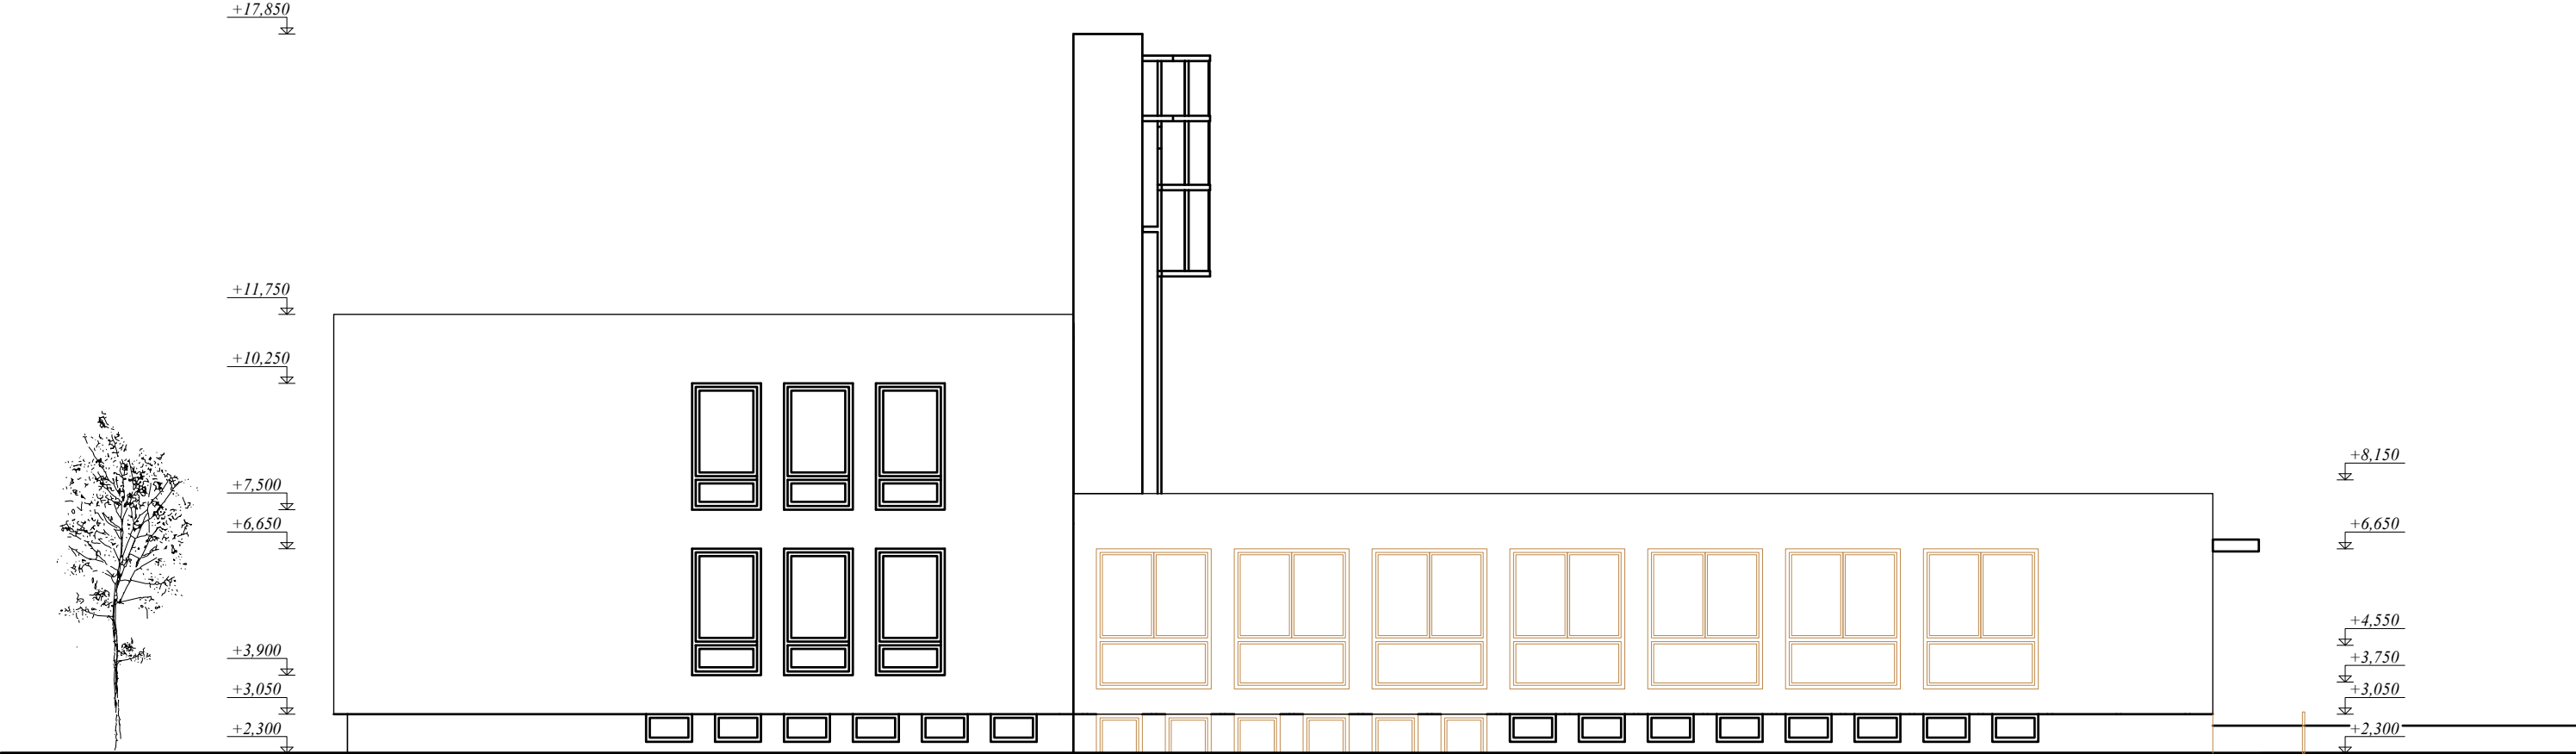


**Devínska
Kovila
Hotel**
profitable system

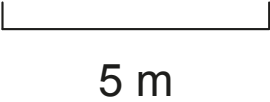


east elevation



**Devínska
Kovila
Hotel**
profitable system

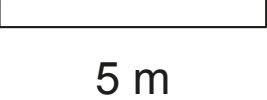


north elevation

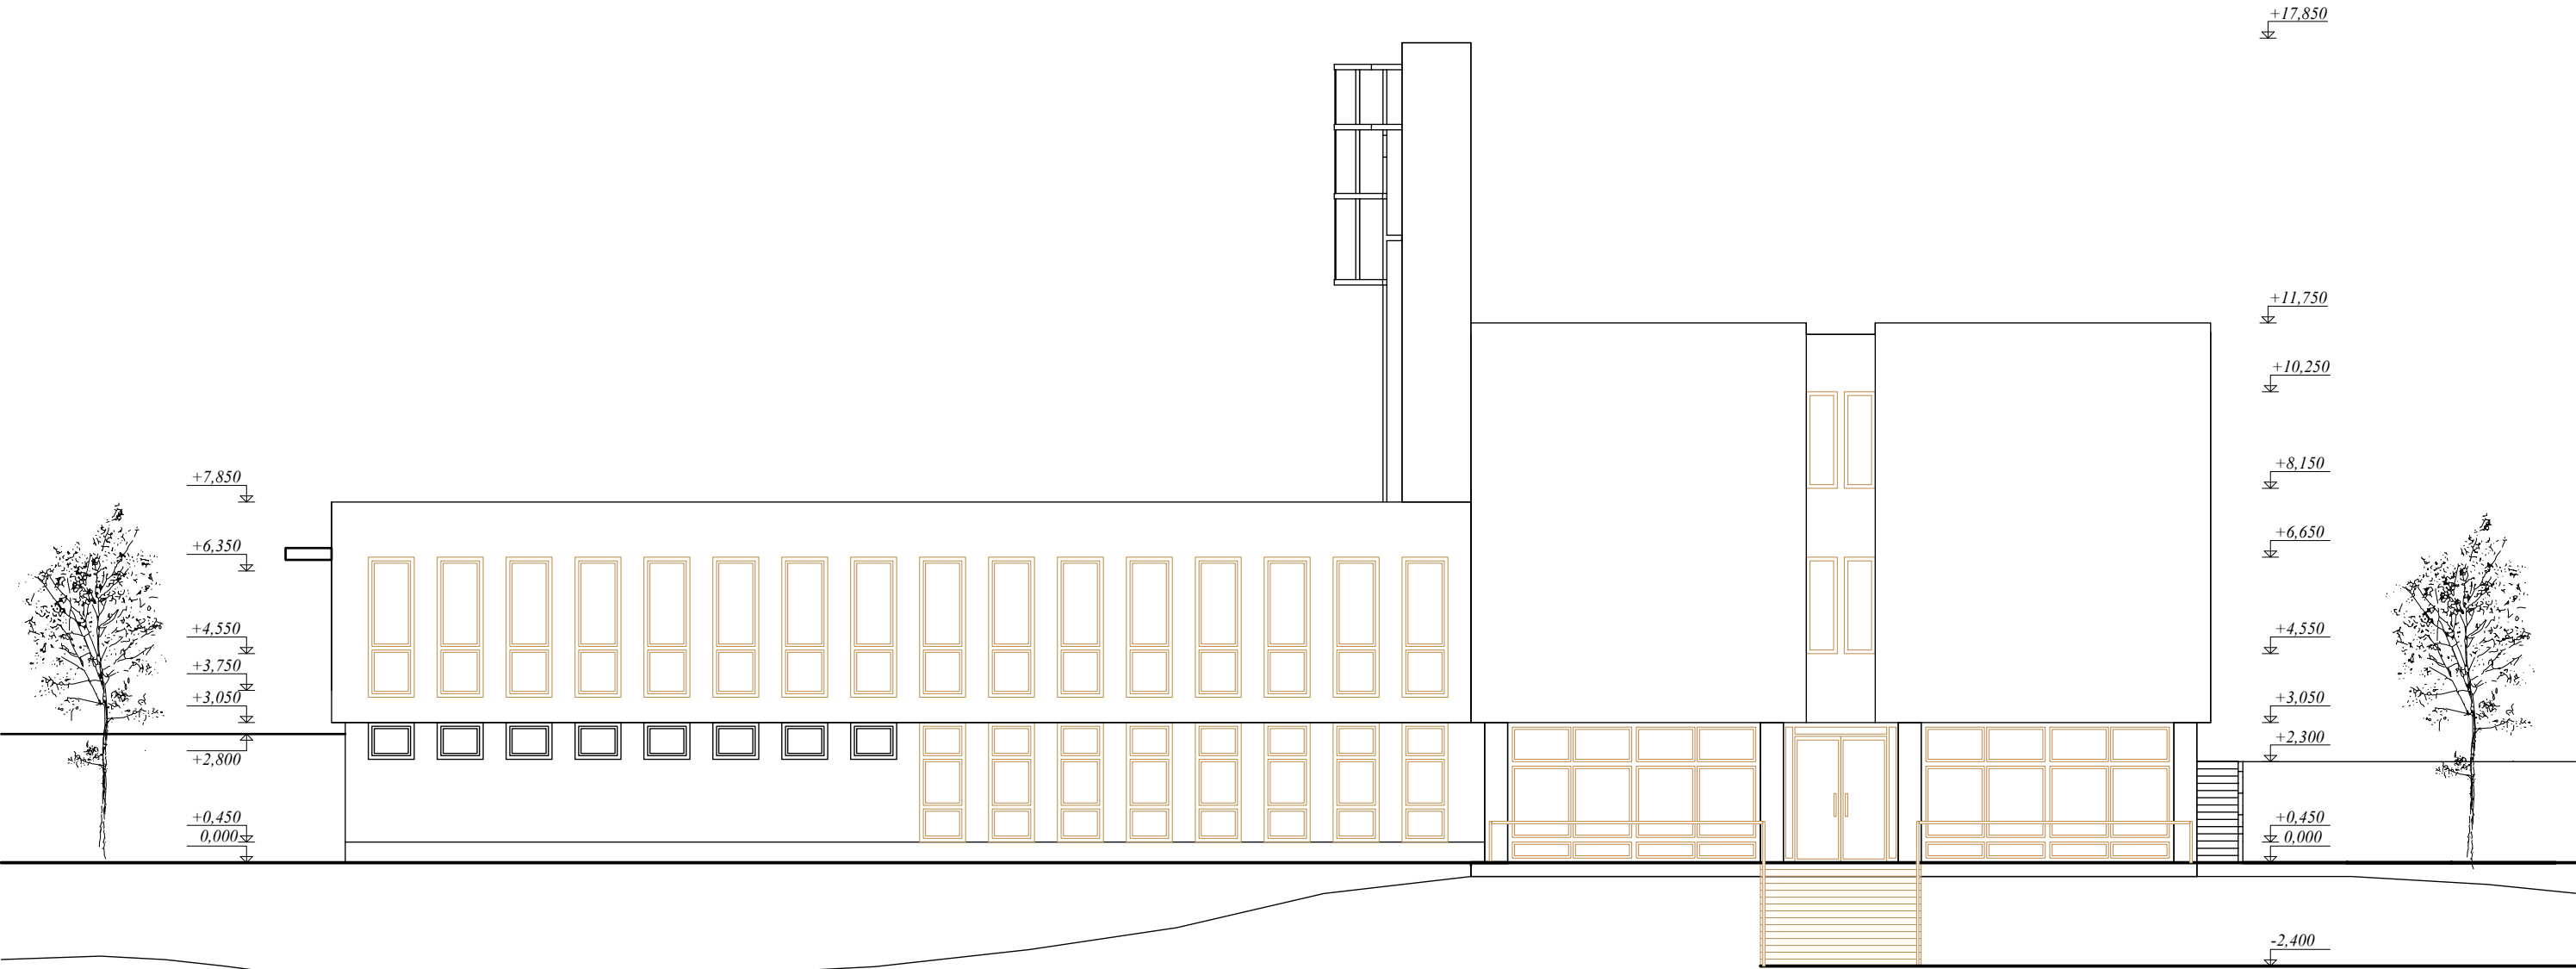

**Devínska
Kovila
Hotel**
profitable system

5 m


west elevation

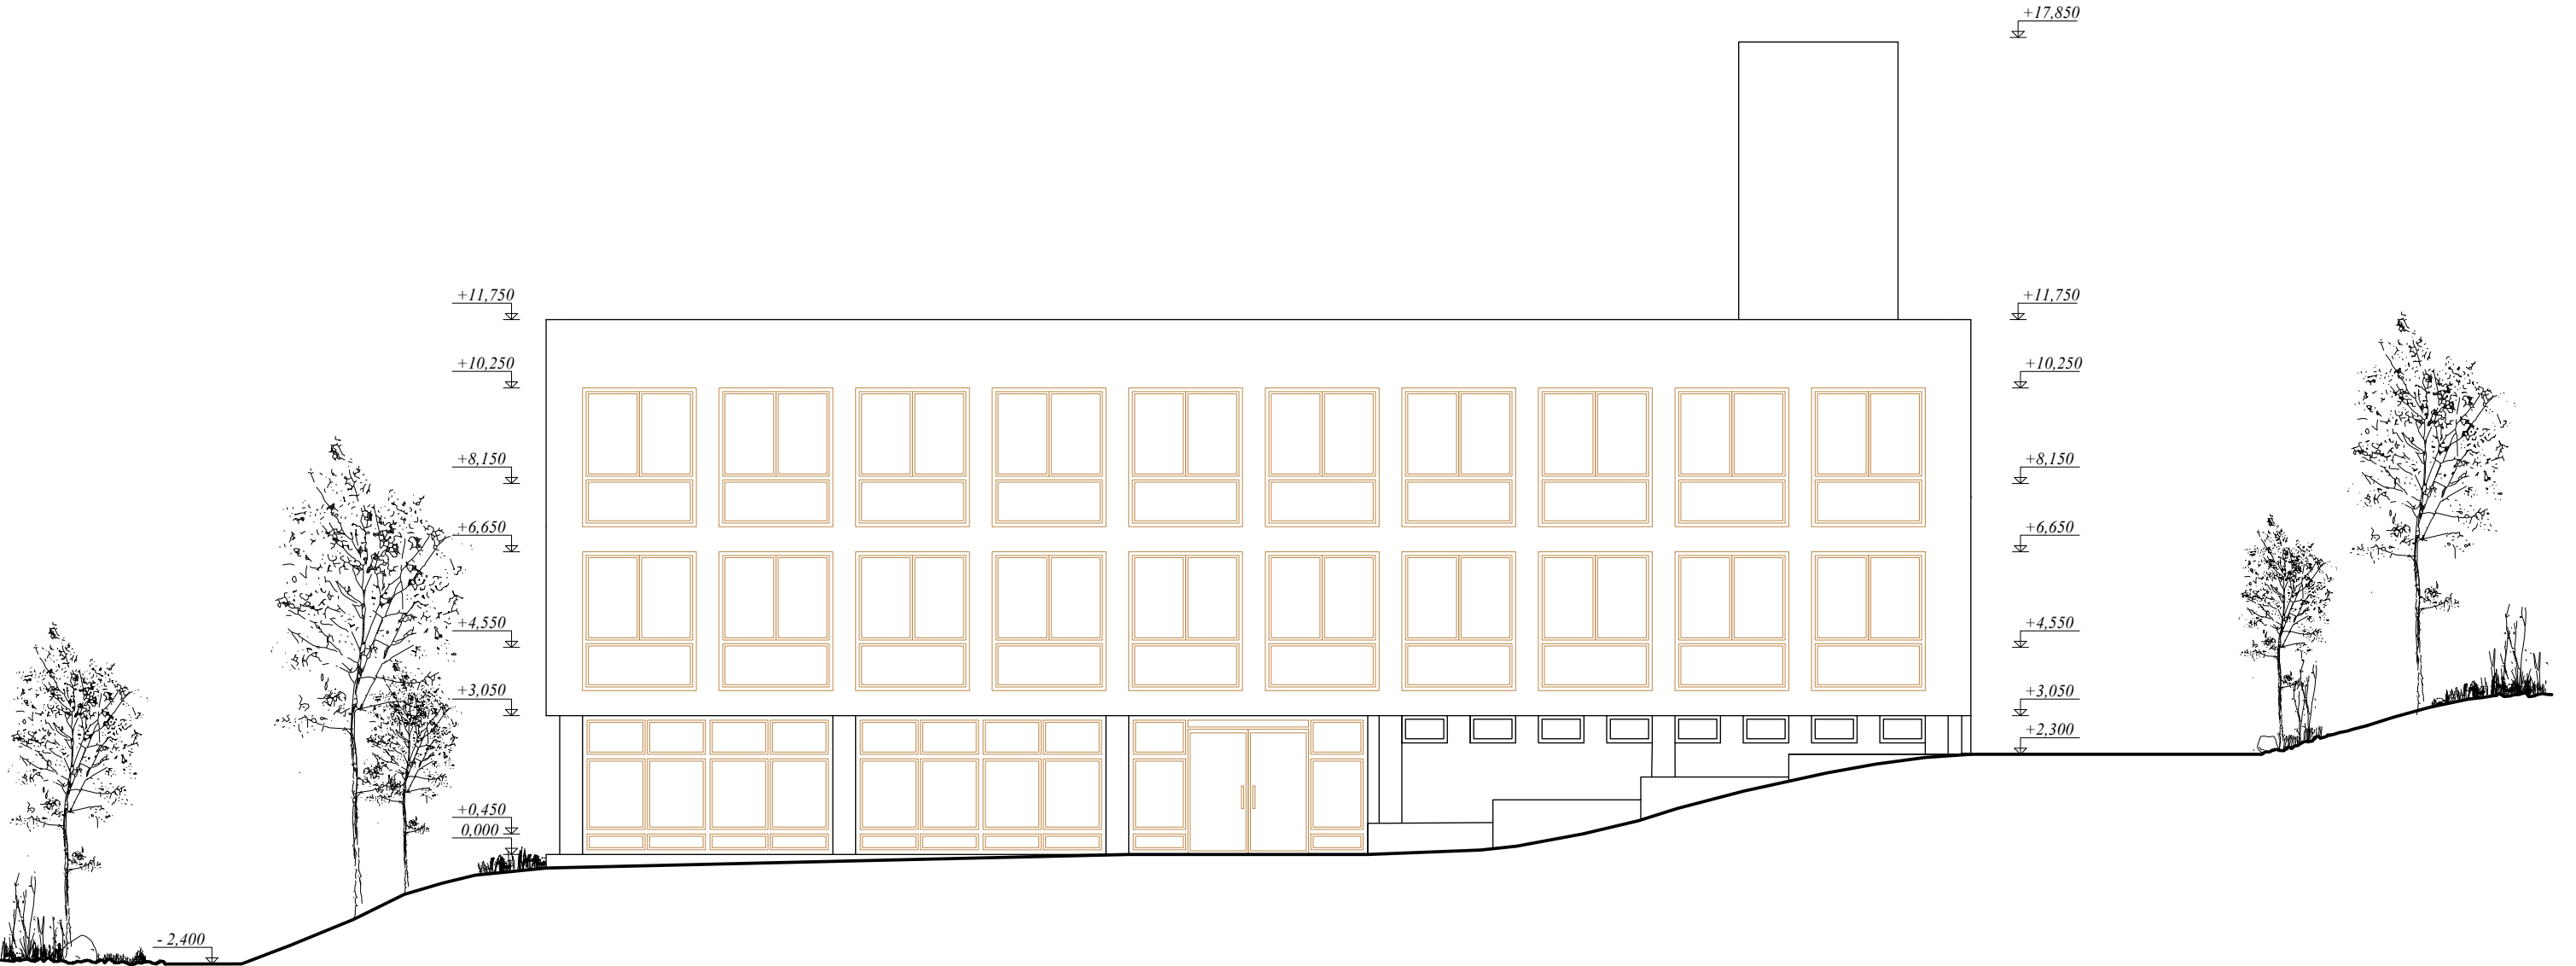

**Devínska
Kovila
Hotel**
profitable system

5 m

Areas for activities and recreation to provide learning and leisure times for visitors.

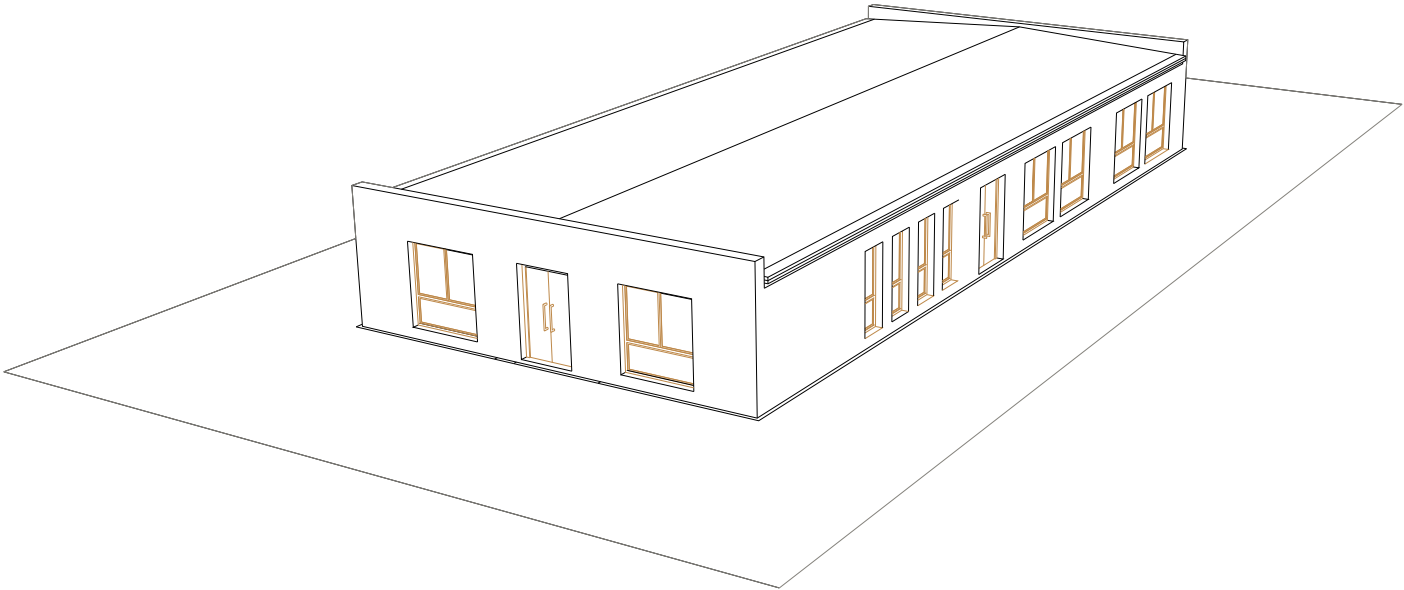

I Main entrance

General maintenance
Fence replacement
Accessibility adaptations

III Visitor center

Structural preservation
General maintenance
New floors, walls and ceilings
Doors replacement
Windows replacement
Accessibility adaptations
New facilities

XVII Observation tower

General maintenance

XX Workout station

Structural preservation
General maintenance
New furniture

XV-2 Picnic area

Structural preservation
General maintenance
New furniture

XV-1 Picnic area

Structural preservation
General maintenance
New furniture


XV-3 Picnic area

Structural preservation
General maintenance
New furniture

XVIII Creative labs

Structural preservation
General maintenance
New floors, walls and ceilings
Doors replacement
Windows replacement
Accessibility adaptations
New facilities

Existing buildings are
reconditioned for
administrative uses.

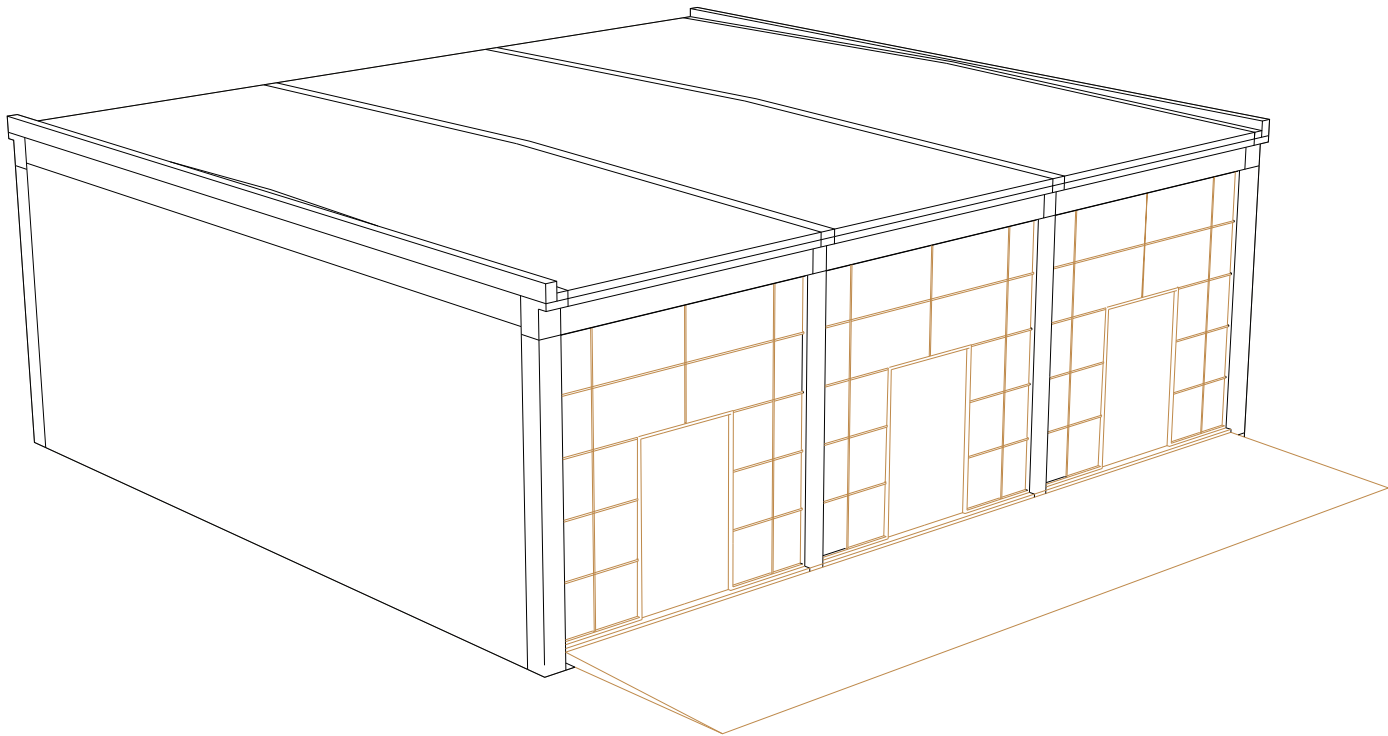

VII Workshop

- Structural preservation
- Structure maintenance
- New floors, walls and ceilings
- Doors replacement
- Windows replacement
- Glass wall closure
- New installations

V Office

- Structural preservation
- Structure maintenance
- New floors, walls and ceilings
- Doors replacement
- Windows replacement
- New installations

VI Archive

- Structural preservation
- Structure maintenance
- New floors, walls and ceilings
- Doors replacement
- Windows replacement
- Glass wall closure
- New installations

IV Electrical sub station

- Structural preservation
- Structure maintenance
- New floors, walls and ceilings
- Doors replacement
- Windows replacement
- New installations

VIII Storage

- Structural preservation
- Structure maintenance
- New floors, walls and ceilings
- Doors replacement
- Windows replacement
- New installations

extending memory

Devínska Kobyla Missile Base